

PROJECT:

EastMed Pipeline Project




Document Title:	EastMed Greek Section – Environmental and Social Impact Assessment
Document Subtitle:	Annex 6N – Site Preparation Works Layout of Metering & Pressure Reduction MS4/PRS4 and Heating Station
Project Document No:	PERM-GREE-ESIA-A06_0015_0_Annex6N


	EASTMED PIPELINE PROJECT		 
	EastMed Greek Section – Environmental and Social Impact Assessment		DOC No: PERM-GREE-ESIA-A06_0015_0_Annex6N
			REV. : 00
			PAGE : 2 OF 2

Document details	
Document title	EastMed Greek Section – Environmental and Social Impact Assessment
Document subtitle	Annex 6N – Site Preparation Works Layout of Metering & Pressure Reduction MS4/PRS4 and Heating Station
Company	IGI Poseidon
Author	ASPROFOS
Project	EastMed Pipeline Project
Project Document No.	PERM-GREE-ESIA-A06_0015_0_Annex6N
Date	03/06/2022
Version	00


Document history					
Revision	Author	Reviewed by	Approved by	Date	Status
00	ASPROFOS	IGI POSEIDON	IGI POSEIDON	03/06/2022	For submission to Authorities

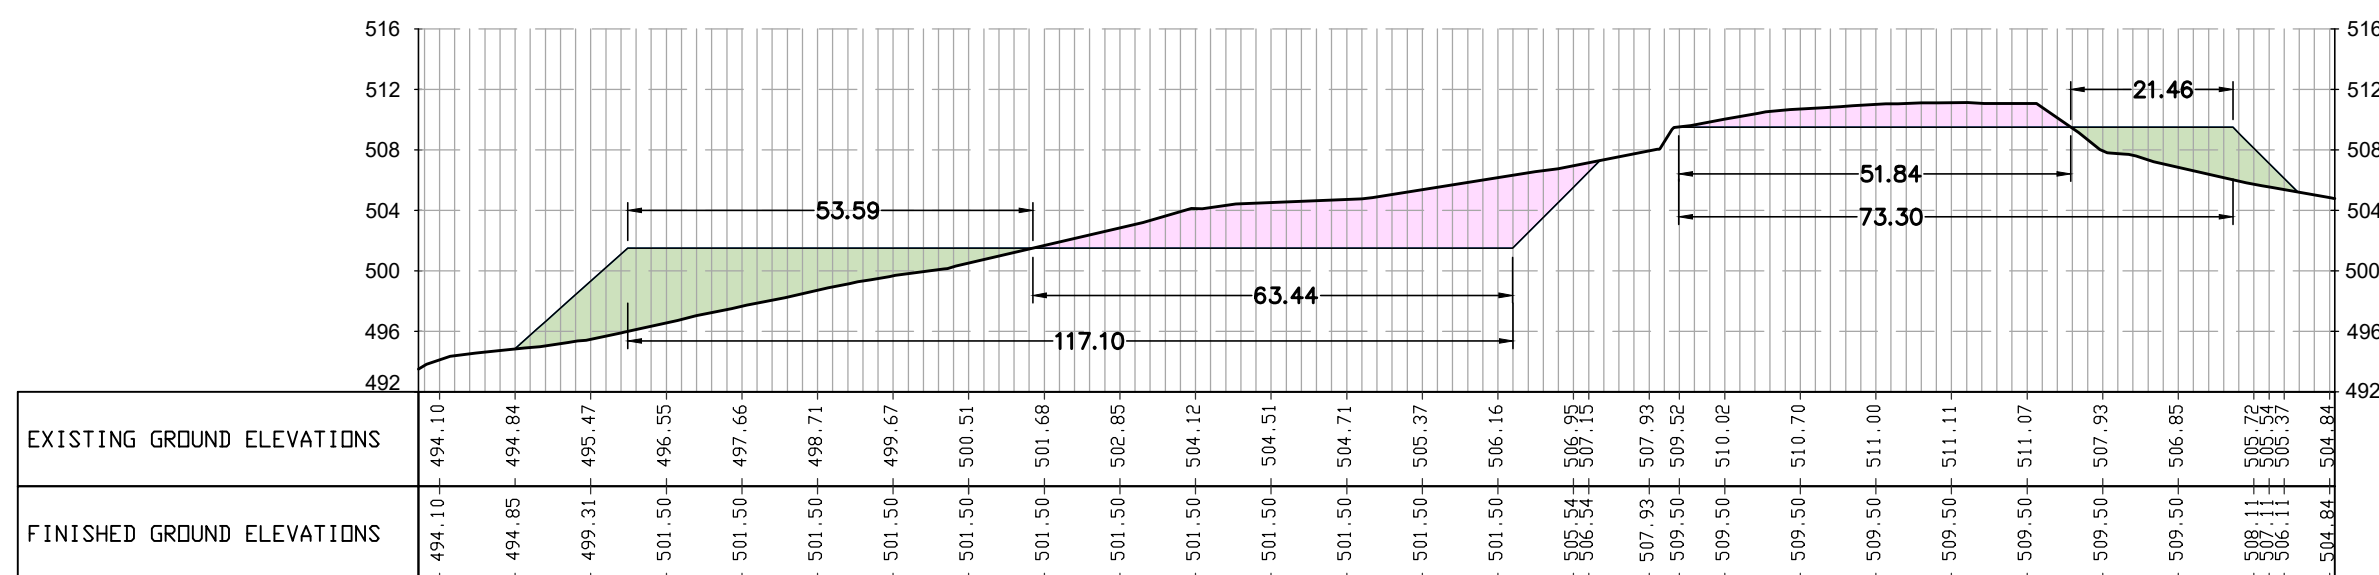


SECTION 1-1

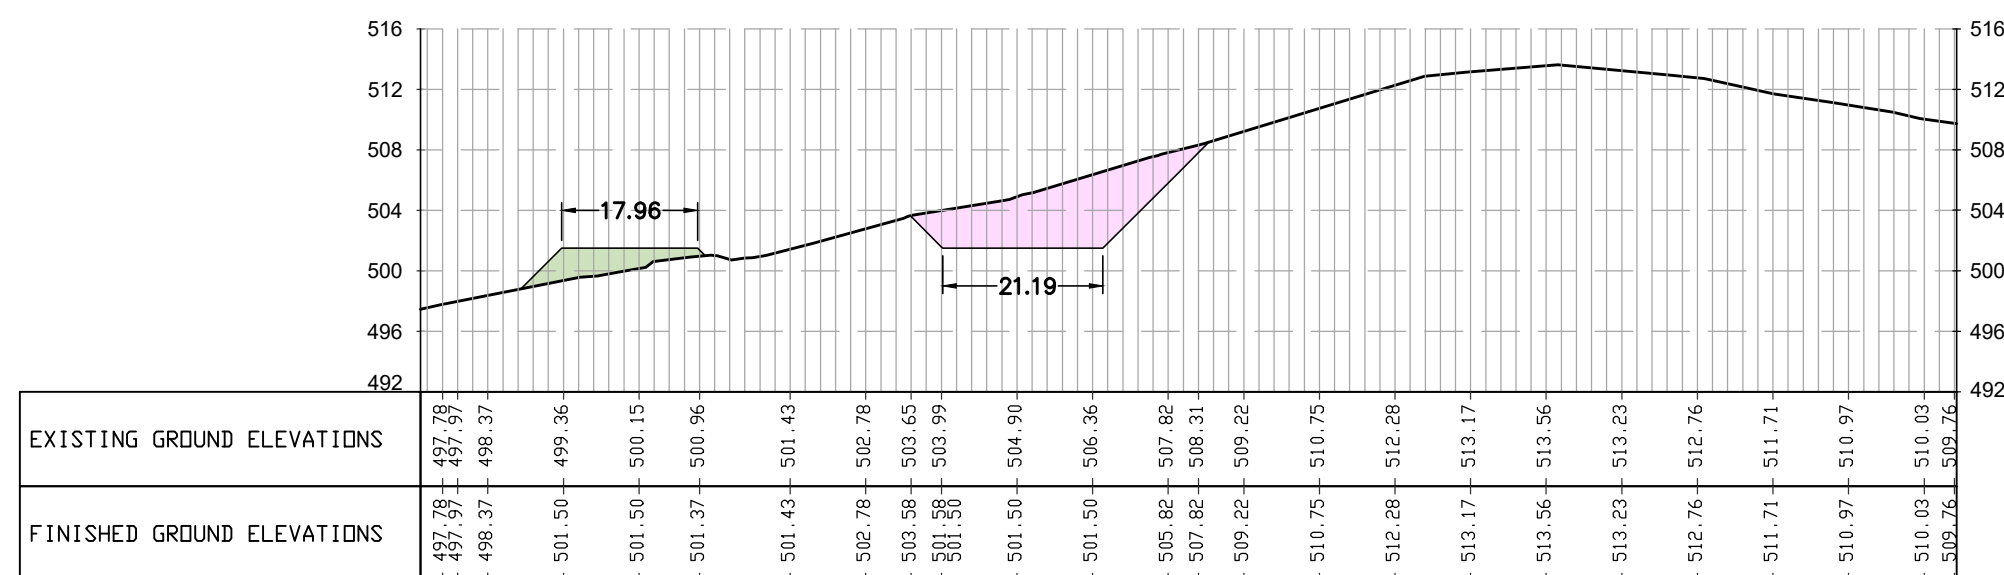


SECTION 3-3

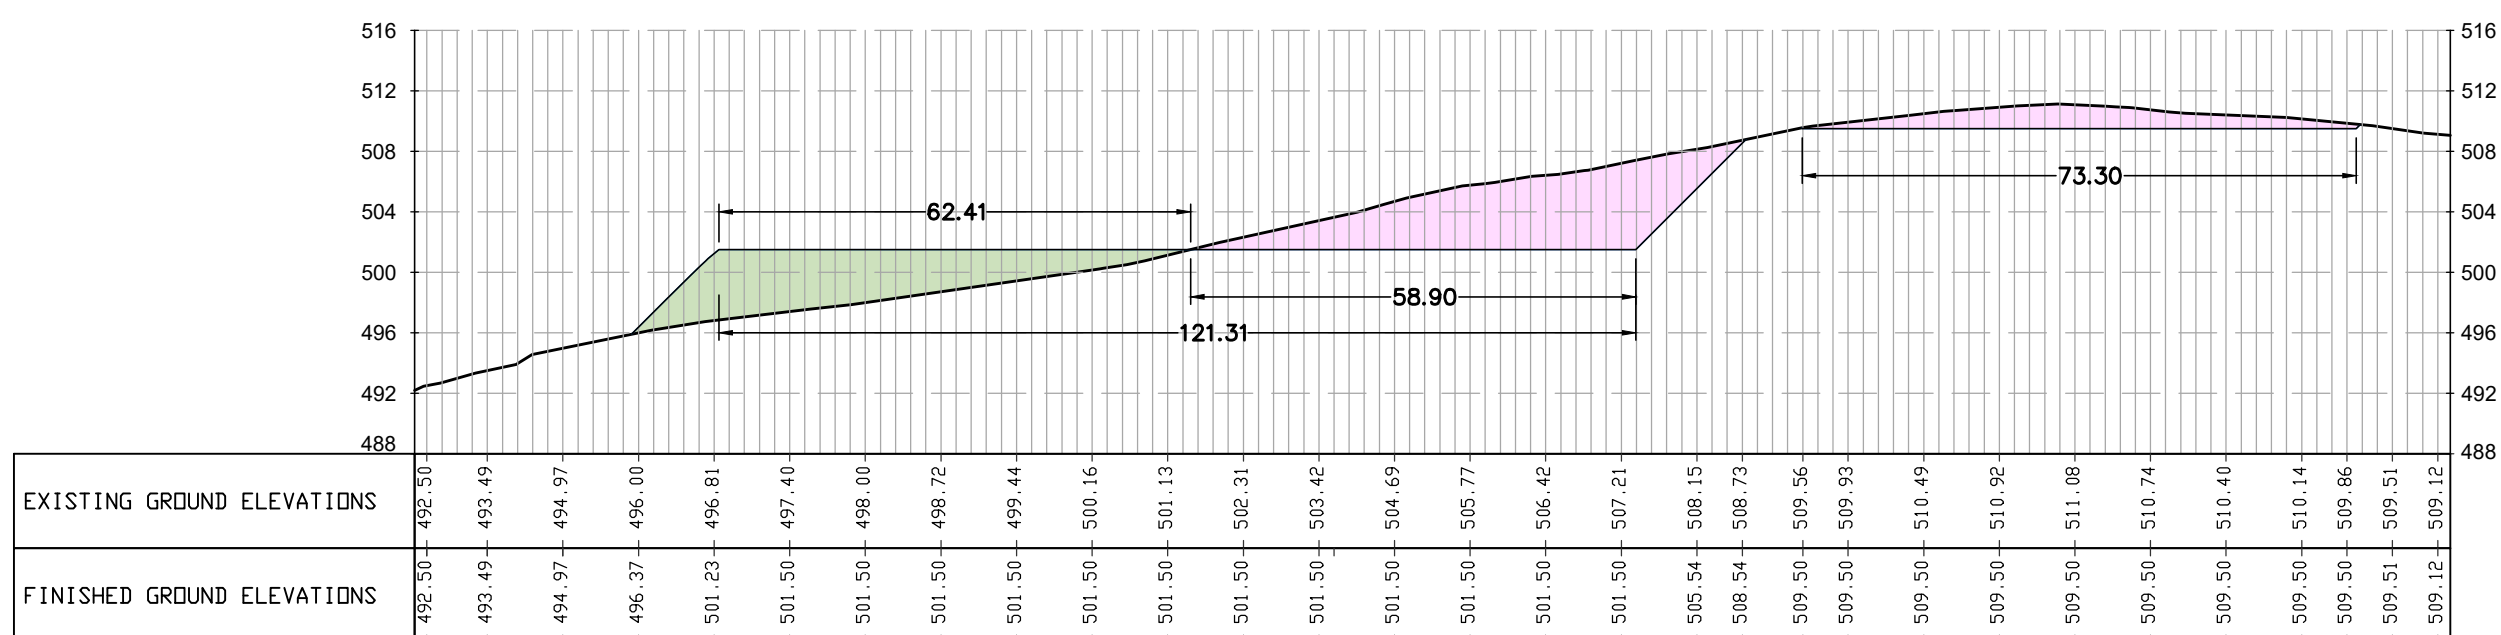


SECTION 2-2

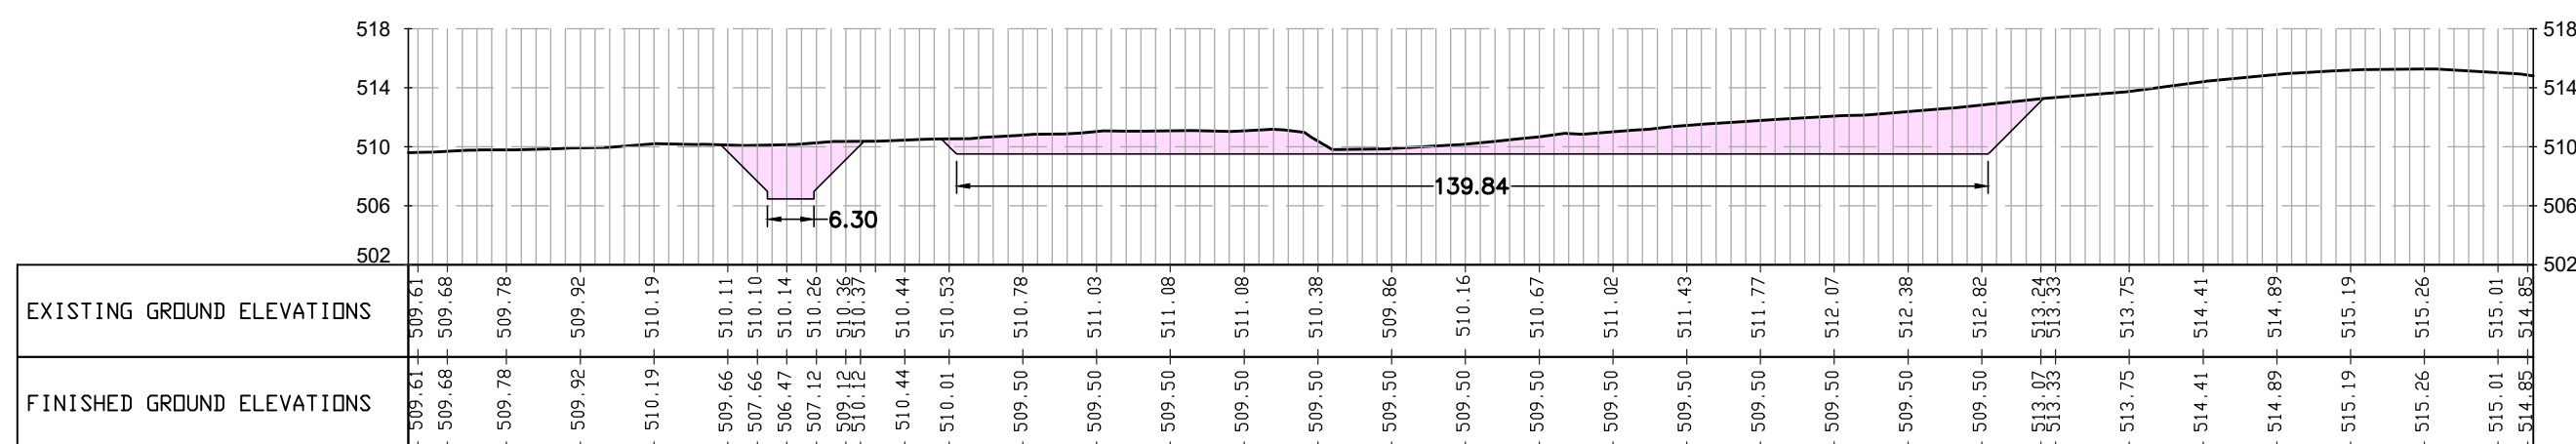


SECTION 4-4

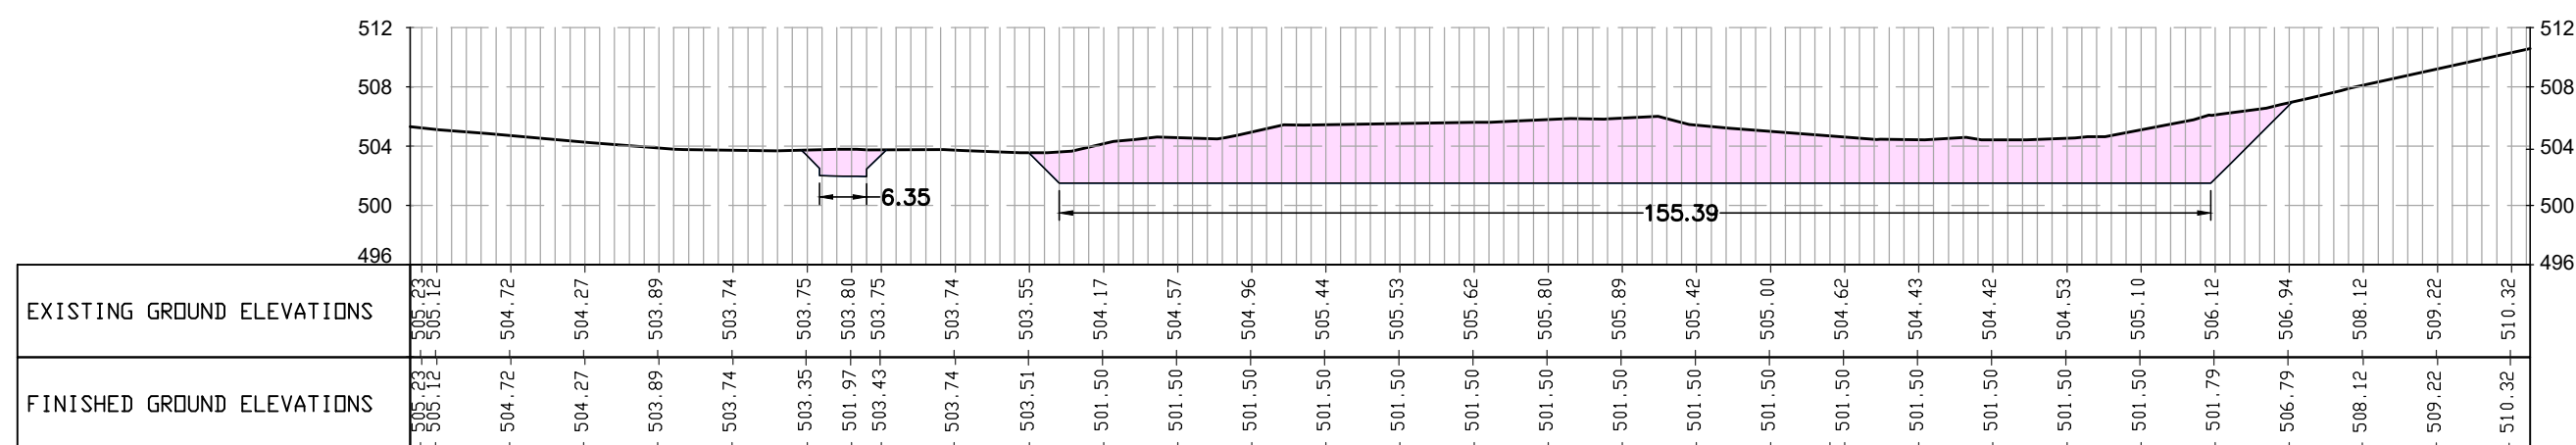

SECTION 5-5

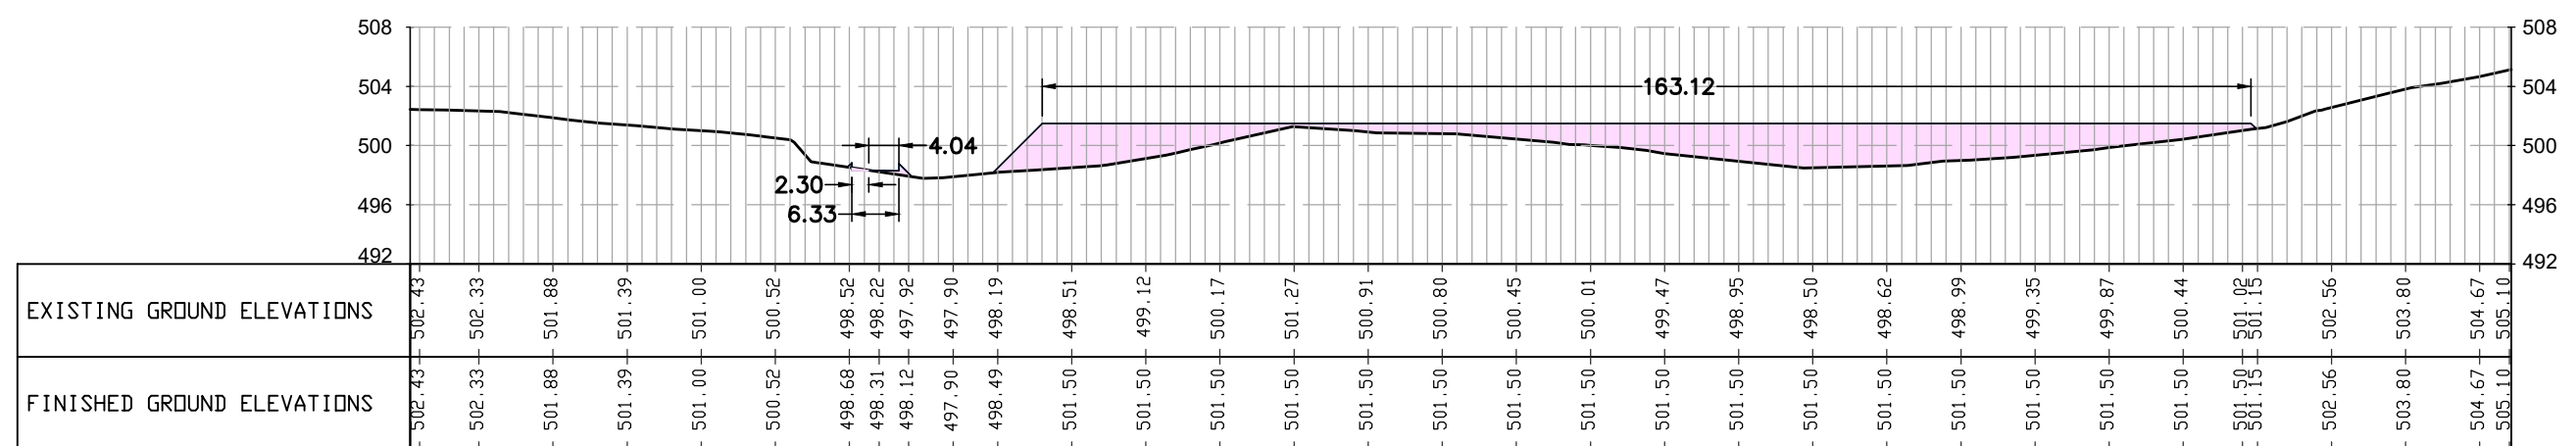

SECTION 6-6

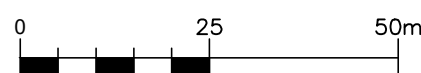

REFERENCE DRAWINGS / ΣΧΕΤΙΚΑ ΣΧΕΔΙΑ						
DRAWING No / ΑΡ. ΣΧΕΔΙΟΥ			DRAWING TITLE / ΤΙΤΛΟΣ ΣΧΕΔΙΟΥ			
P616-380-01-001			MEGALOPOLIS METERING & PRESSURE REDUCTION STATION MS4/PRS4 PLOT PLAN			
P616-370-01-001			HEATING STATION PLOT PLAN			
P616-232-01-001			SCRAPER STATION SS02 PLOT PLAN			
LEGEND / ΥΠΟΜΝΗΜΑ						
			EXCAVATIONS / ΕΚΣΑΦΕΣ			
			BACKFILLING / ΕΠΙΧΩΣΕΙΣ			
2	24.01.2022	Issued for Use		D.A.	P.K.	E.K.
1	16.12.2021	Issued for Client's Review		D.A.	P.K.	E.K.
A	09.12.2021	Issued for Internal Review		D.A.	P.K.	E.K.
REV ΑΝΑΘ	DATE ΗΜΕΡΟΜ.	DESCRIPTION ΠΕΡΙΓΡΑΦΗ	DRAWN ΣΧΕΔΙΑΣΤΗΣ	CHECKED ΕΛΕΓΧΘΗΚΕ	APPROVED ΕΥΧΡΙΘΗΚΕ	
COMPANY - ΕΤΑΙΡΕΙΑ:			CONTRACT No.: ΑΡ. ΣΥΜΒΟΛΑΙΟΥ :		C108 - 2020	
 IGI Poseidon			SUPERSEDED BY: ΑΝΤΙΚΑΤΑΣΤΑΘΗΚΕ ΑΠΟ :			
			SUPERSEDES THE : ΑΝΤΙΚΑΘΙΣΤΑ TO :			
ENGINEER - ΜΕΛΕΤΗΤΗΣ / CONSORTIUM - ΣΥΜΠΡΑΞΗ						
PROJECT - ΕΡΓΟ			EASTMED PIPELINE PROJECT FRONT END ENGINEERING & DESIGN (FEED) - ONSHORE ΕΡΓΟ ΑΓΩΓΟΥ EASTMED ΟΡΙΣΤΙΚΗ ΜΕΛΕΤΗ - ΧΕΡΣΑΙΟ ΤΜΗΜΑ			
TITLE - ΤΙΤΛΟΣ						
MEGALOPOLIS METERING & PRESSURE REDUCTION STATION MS4/PRS4 & HEATING STATION SITE PREPARATION WORKS LAYOUT						
SCALE - ΚΑΙΜΑΚΑ 1.000 x 500		PROJECT DWG No: ΑΡ. ΣΧ. ΕΡΓΟΥ:			REVISION / ΑΝΑΘ. 2	
SIZE - ΜΕΤΕΩΘΩΣ A1		COMPANY'S DWG No: ΑΡ. ΣΧ. ΕΤΑΙΡΕΙΑΣ:		ENGINEER'S DWG No: ΑΡ. ΣΧ. ΜΕΛΕΤΗΤΗ:		SHEET / ΦΥΛΛΟ 2 OF A10. 2
		P616-380-41-001			P616-380-41-001	