

PROJECT:

EastMed Pipeline Project





Document Title:	EastMed Greek Section – Environmental and Social Impact Assessment
Document Subtitle:	Annex 6M – Site Preparation Works Layout of Compressor Stations
Project Document No:	PERM-GREE-ESIA-A06_0014_0_Annex6M

	EASTMED PIPELINE PROJECT		 
	EastMed Greek Section – Environmental and Social Impact Assessment		DOC No: PERM-GREE-ESIA-A06_0014_0_Annex6M
			REV. : 00
			PAGE : 2 OF 2

Document details	
Document title	EastMed Greek Section – Environmental and Social Impact Assessment
Document subtitle	Annex 6M – Site Preparation Works Layout of Compressor Stations
Company	IGI Poseidon
Author	ASPROFOS
Project	EastMed Pipeline Project
Project Document No.	PERM-GREE-ESIA-A06_0014_0_Annex6M
Date	03/06/2022
Version	00


Document history					
Revision	Author	Reviewed by	Approved by	Date	Status
00	ASPROFOS	IGI POSEIDON	IGI POSEIDON	03/06/2022	For submission to Authorities

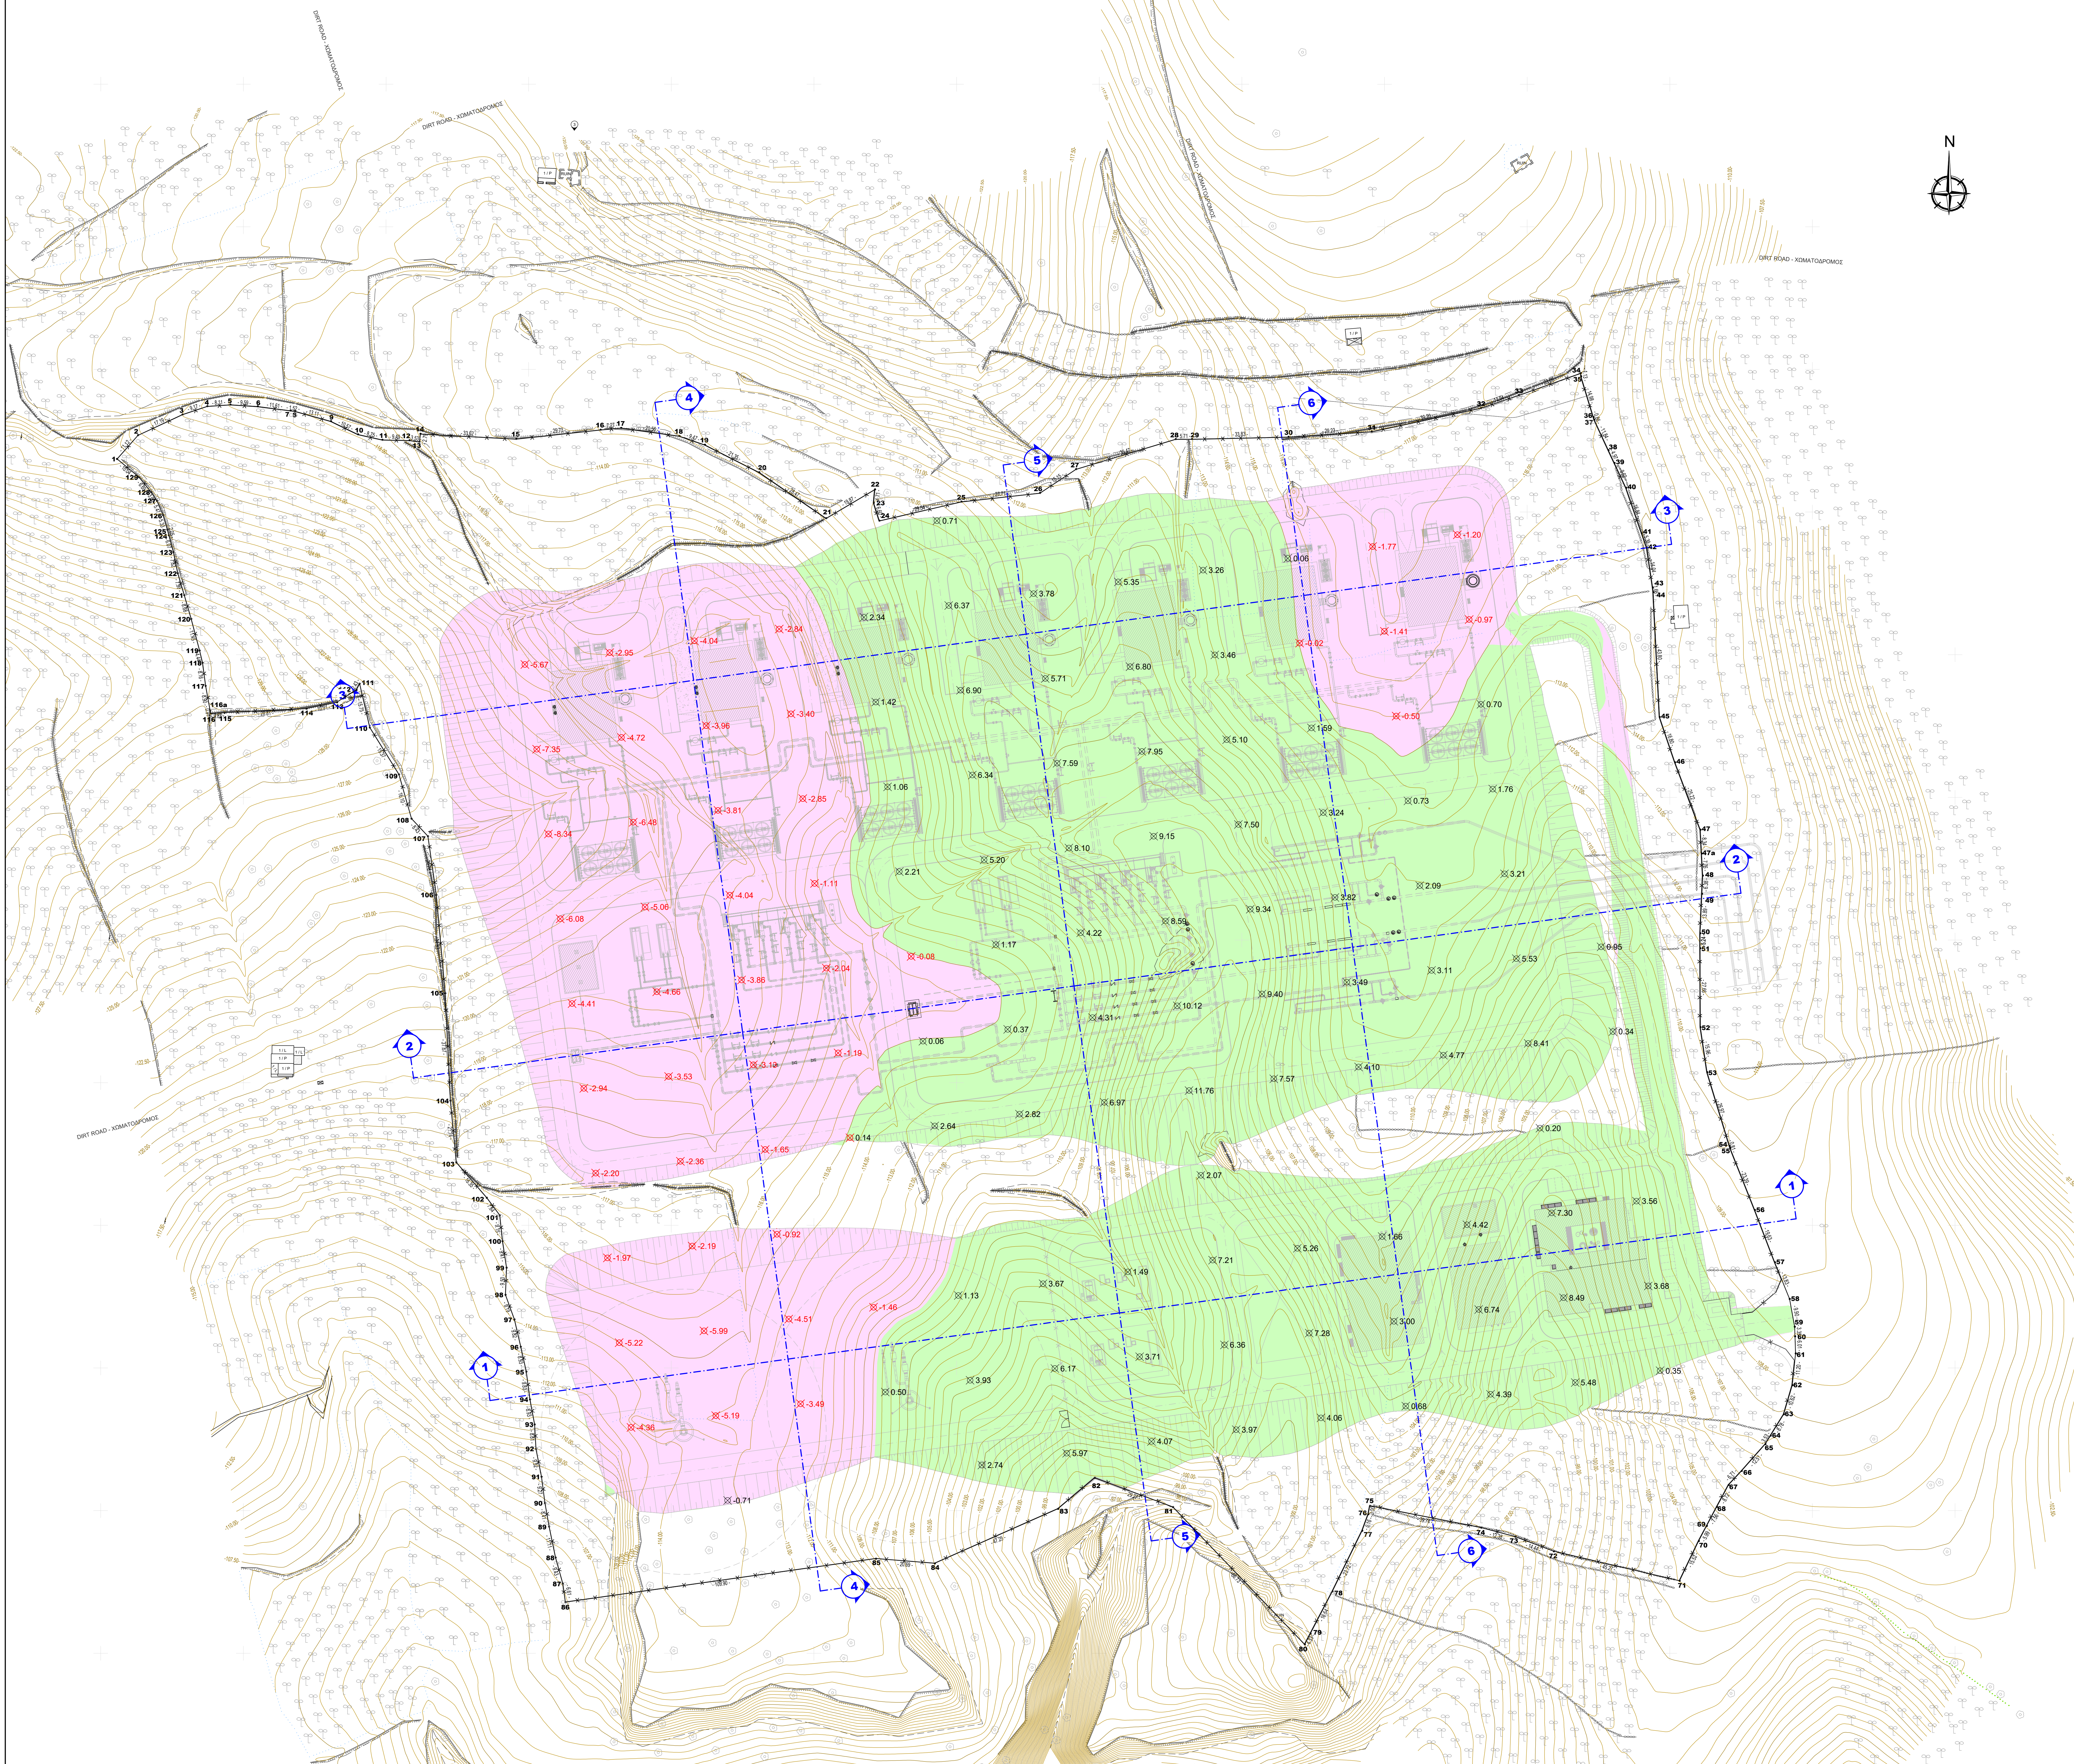

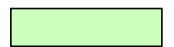
DRAWING No / ΑΡ. ΣΧΕΔΙΟΥ		DRAWING TITLE / ΤΙΤΛΟΣ ΣΧΕΔΙΟΥ	
P617 - 340-01-001	CRETE COMPRESSOR AND METERING STATIONS CS2/MS2 - CS2/MS2 N PLOT PLAN (GENERAL CIVIL STATION LAYOUT)		
LEGEND / ΥΠΟΜΝΗΜΑ			
	EXCAVATIONS / ΕΚΣΑΦΕΕ		
	BACKFILLING / ΕΠΙΧΥΣΕΙΣ		
 -1.20	EXCAVATION DEPTH / ΒΑΘΟΣ ΕΚΣΑΦΗΣ		
 1.20	BACKFILLING HEIGHT / ΎΨΟΣ ΕΠΙΧΥΣΗΣ		

CUT / FILL SUMMARY	
Area / Επιφάνεια	121655.21 m ²
Excavations / Εξοκαφέες	145291.99 m ³
Backfill / Επιχωρώσεις	326338.70 m ³
Net / Ισοζύγιο	181046.71 m ³ (Fill)


[illegible]

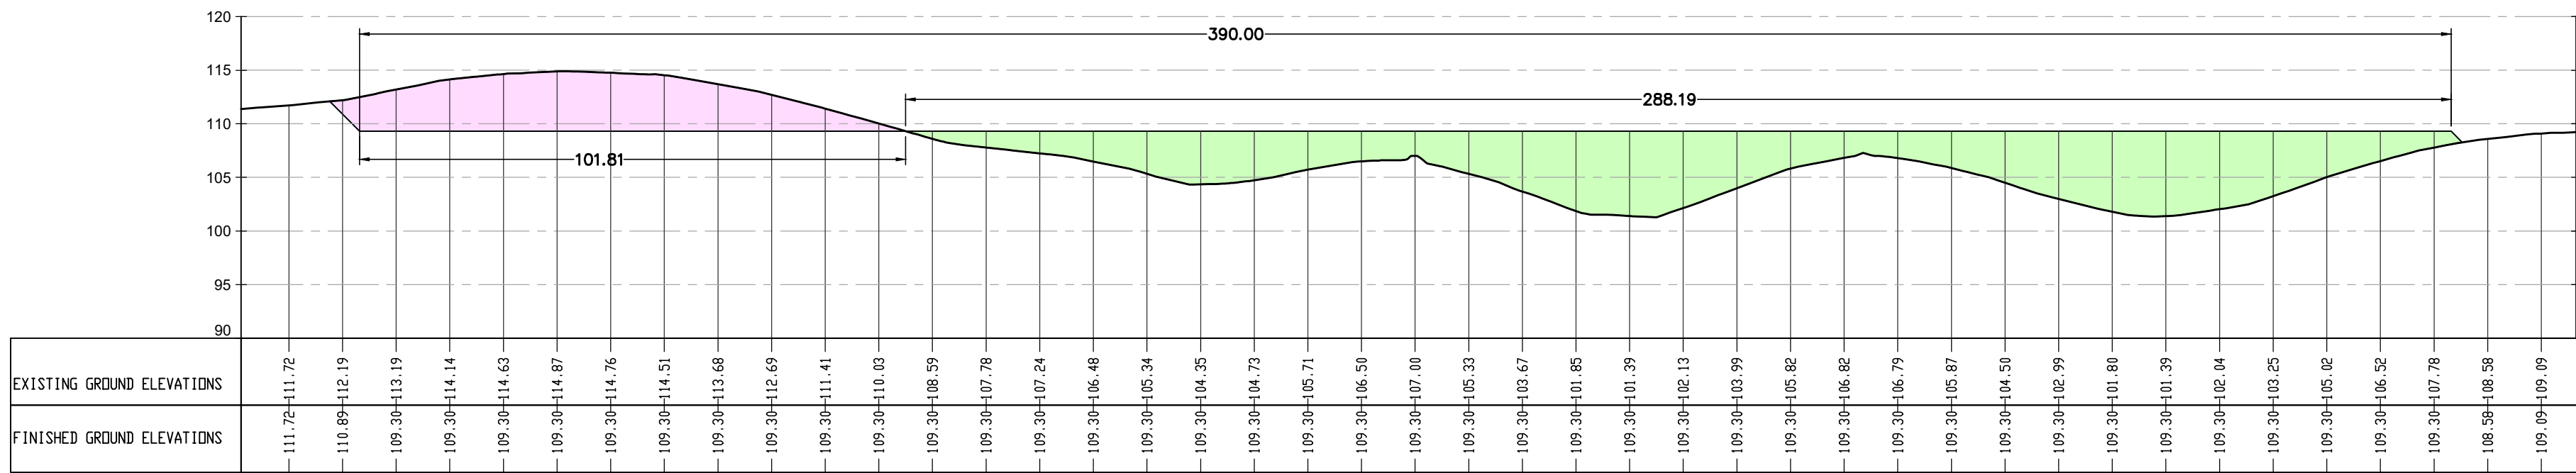


SECTION 1-1

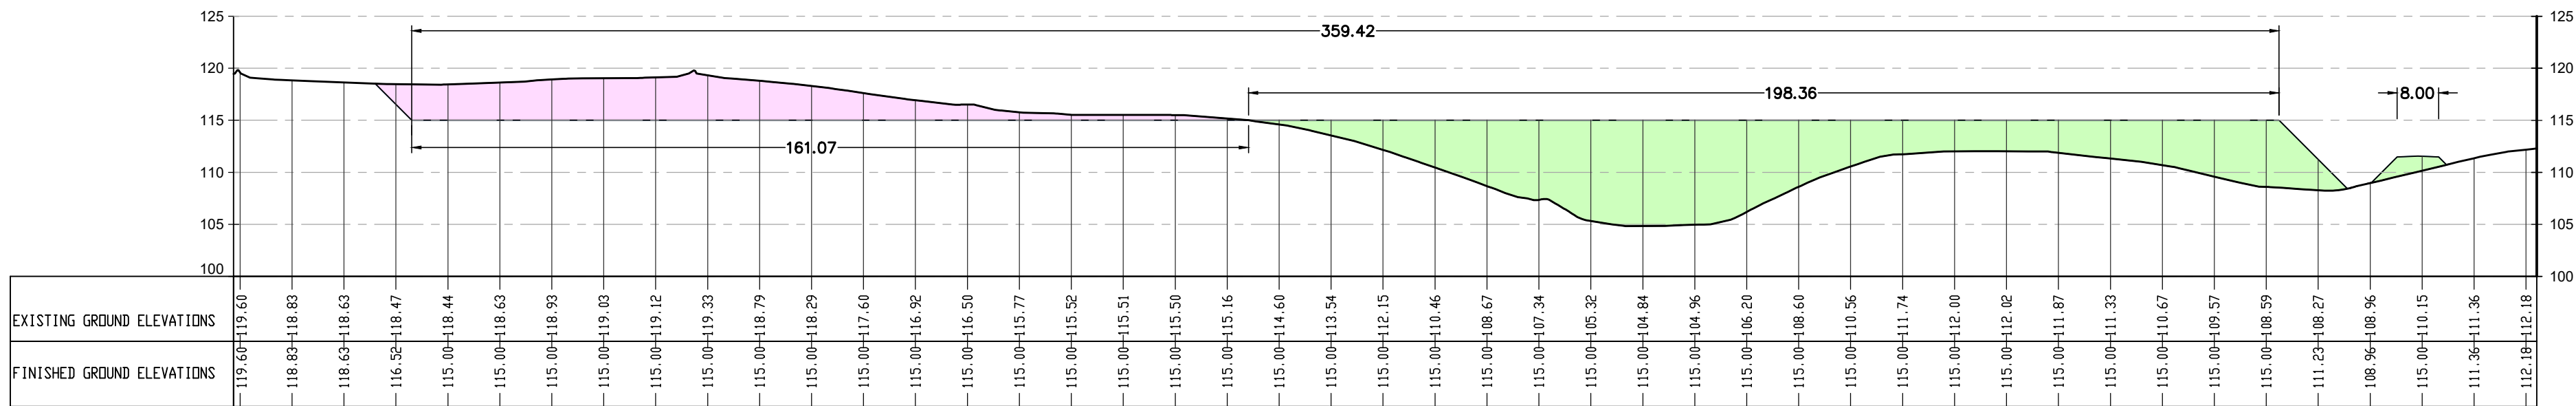


SECTION 2-2

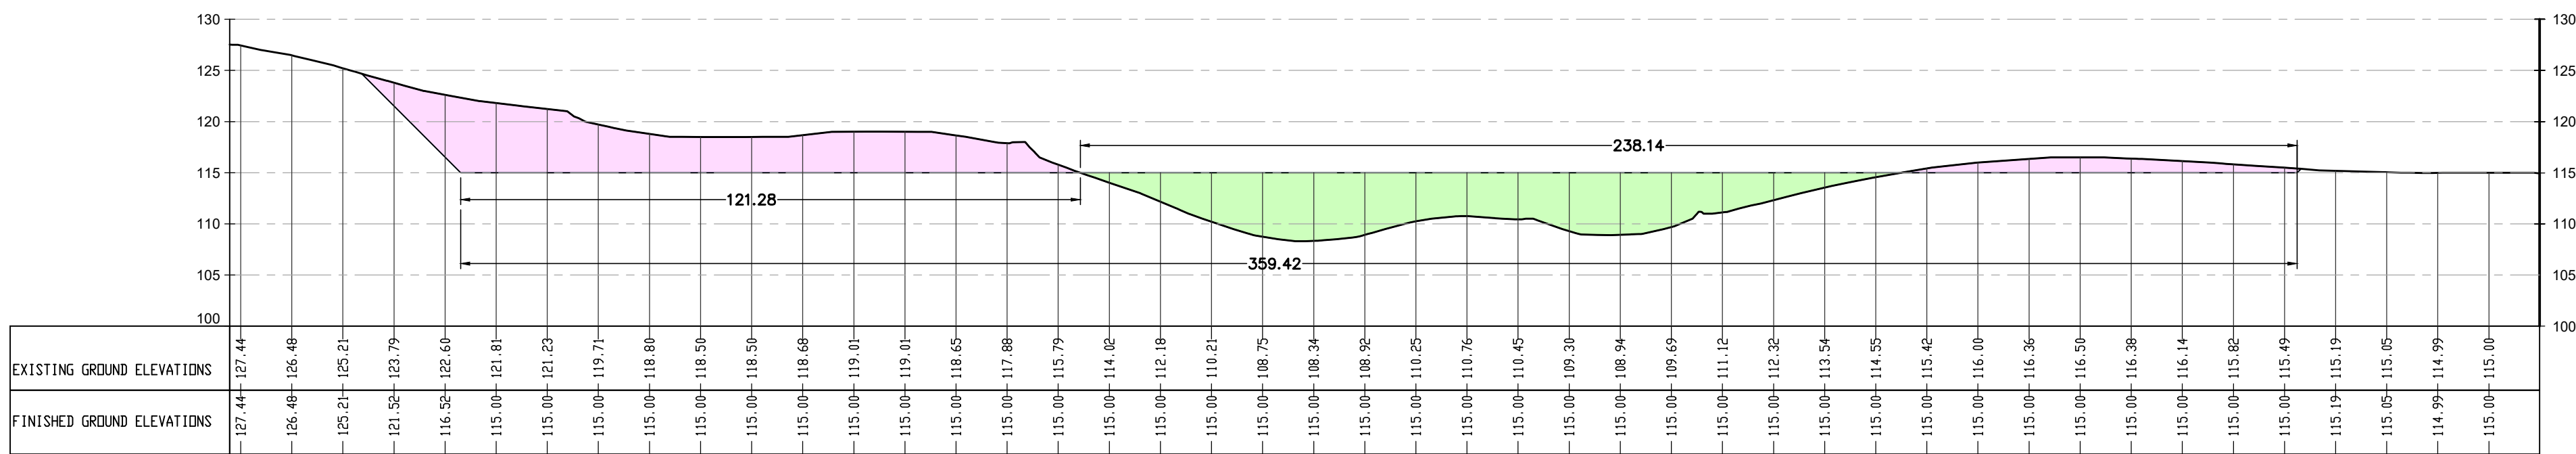


SECTION 3-3

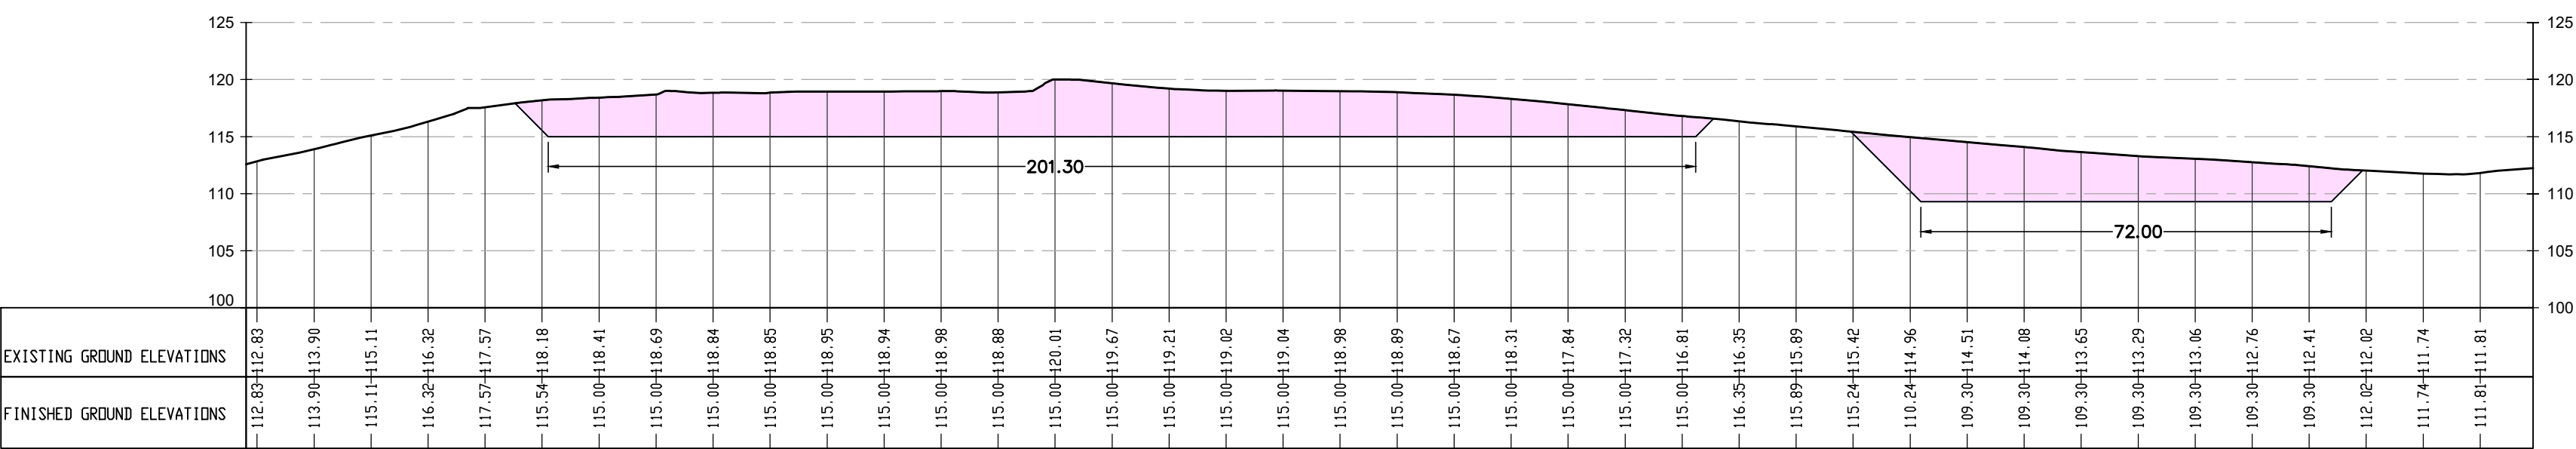

SECTION 4-4

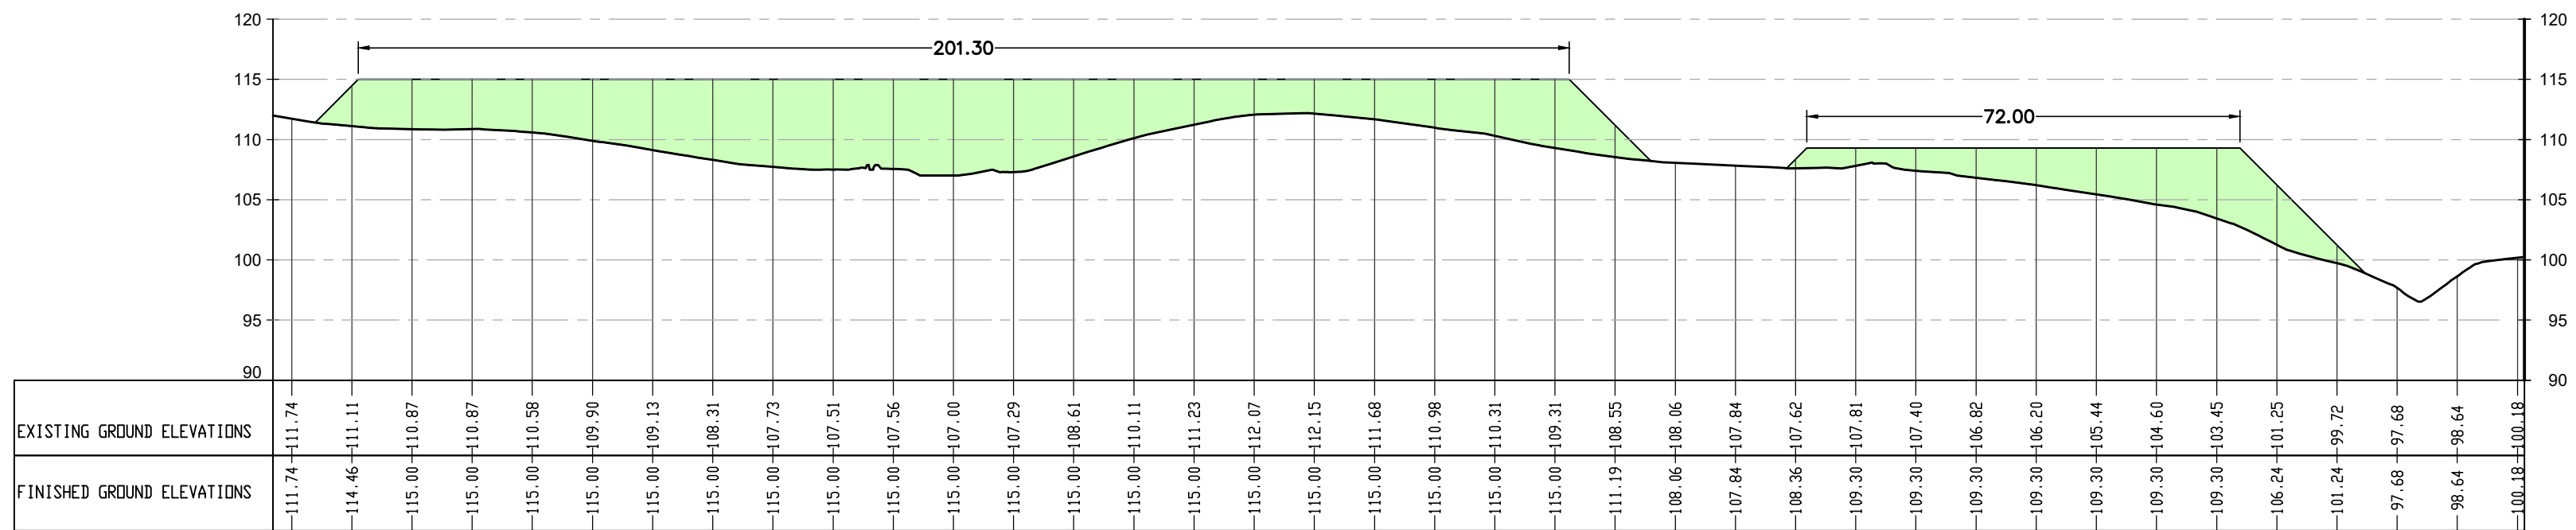

SECTION 5-5

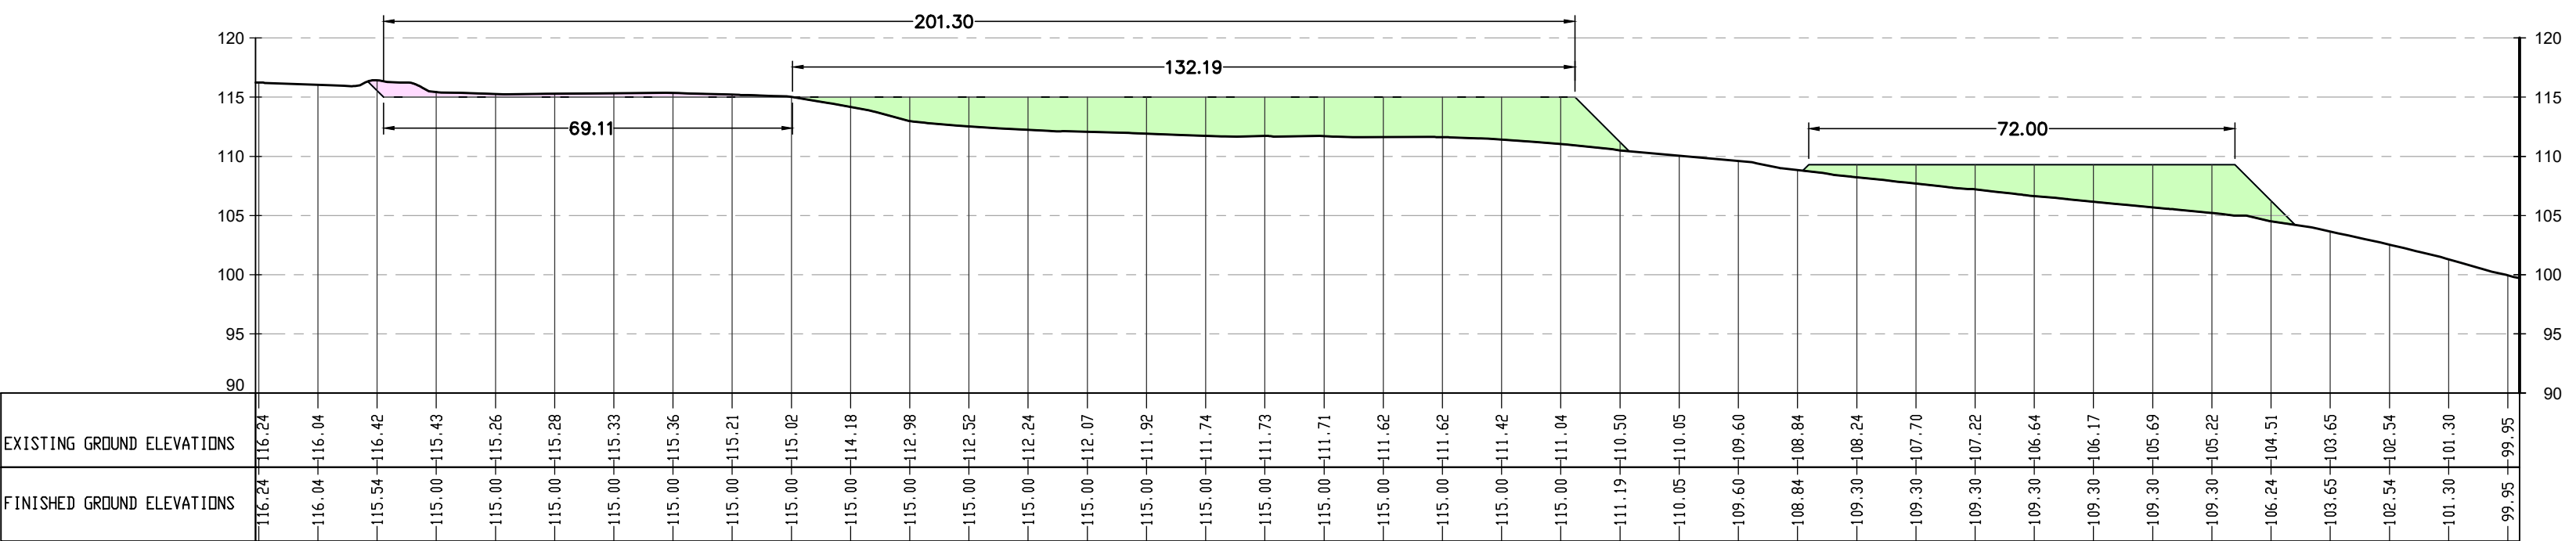

SECTION 6-6



REFERENCE DRAWINGS / ΣΧΕΤΙΚΑ ΣΧΕΔΙΑ

DRAWING No / ΑΡ. ΣΧΕΔΙΟΥ	DRAWING TITLE / ΤΙΤΛΟΣ ΣΧΕΔΙΟΥ
P617-340-01-001	CRETE COMPRESSOR AND METERING STATIONS CS2/MS2 - CS2/MS2 N PLOT PLAN (GENERAL CIVIL STATION LAYOUT)

LEGEND / ΥΠΟΜΝΗΜΑ

EXCAVATIONS / ΕΚΣΑΦΕΙΣ

BACKFILLING / ΕΠΙΧΩΣΕΙΣ

2	12.11.2021	Issued for Use			
1	26.10.2021	Issued for Client's Review			
A	18.10.2021	Issued for Internal Review			
REV	DATE	DESCRIPTION	DRAWN	CHECKED	APPROVED
ANNO	ΗΜΕΡΑ	ΠΕΡΙΓΡΑΦΗ	ΣΧΕΔΙΑΣΤΗΣ	ΕΠΙΒΛΗΤΗΣ	ΕΠΙΘΕΤΗΣ
COMPANY - ΕΤΑΙΡΕΙΑ:			CONTRACT No.: C109- 2020		
			AP.ΣΧ.ΜΕΛΕΤΗΤΗΣ:		
			SUPERSEDED BY:		
			ANTIKATASTASHE APO:		
			ANTIKABISTA TO:		

IGI Poseidon

ENGINEER - ΜΕΛΕΤΗΤΗΣ / CONSORTIUM - ΣΥΜΠΡΑΞΗ

SAIPEM

C&M ENGINEERING S.A.

PROJECT - ΕΡΓΟ

EASTMED PIPELINE PROJECT
FRONT END ENGINEERING & DESIGN (FEED) - FACILITIES
ΕΡΓΟ ΑΓΩΓΟΥ EASTMED
ΟΡΙΣΤΙΚΗ ΜΕΛΕΤΗ - ΣΤΑΘΜΟΙ

TITLE - ΤΙΤΛΟΣ

CRETE COMPRESSOR AND METERING STATIONS CS2/MS2 - CS2/MS2 N
SITE PREPARATION WORKS LAYOUT

SCALE - ΚΑΙΜΑΚΑ

PROJECT DWG No:

1.000 x 500

P617-340-41-001

REVISION / ΑΝΑΘ.

2

SIZE - ΜΕΤΕΓΟΞ

COMPANY'S DWG No:

A0

AP. ΣΧ. ΜΕΛΕΤΗΤΗΣ:

ENGINEER'S DWG No:

P617-340-41-001

SHEET / ΦΥΛΛΟ

2 OF APO. 2

FILENAME:

